




DETAIL PLAN
IN 2 SHEETS

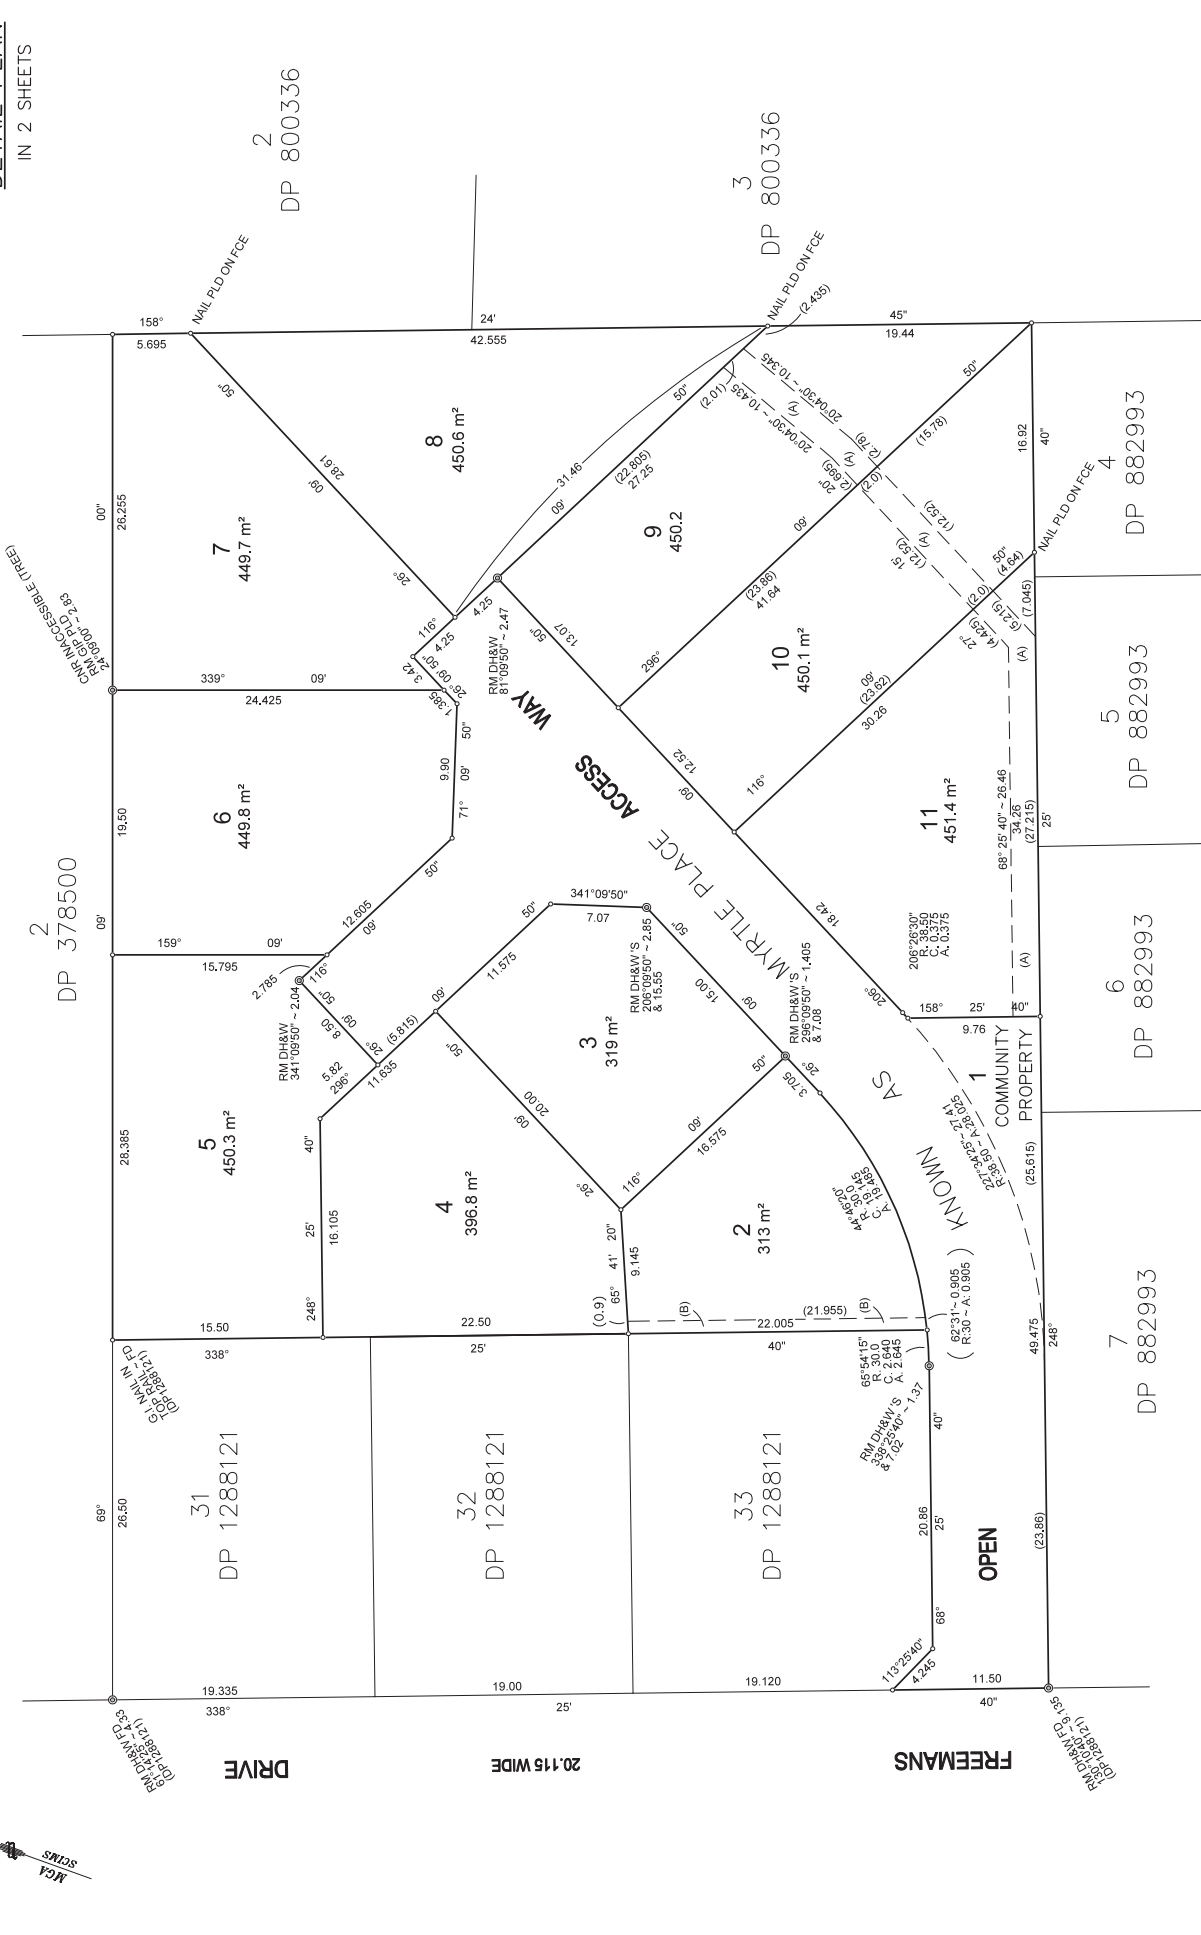

Reg: R853835 / Doc: DP 0271451 P / Rev: 01-Feb-2024 / NSW LRS / P/T: 06-Aug-2024 12:03 / Seq: 3 of 9 Office of the Registrar-General / Src: InfoTrack / Ref: 2024/4880		Surveyor: Brian Leslie James Blight Date of Survey: 3/07/2023 Surveyor's Ref: 604C-CTP-Stage2		PLAN OF SUBDIVISION OF LOT 34 DP1288121		LGA: LAKE MACQUARIE Locality: MORISSET Subdivision No: SC39/2023 Lengths are in metres. Reduction Ratio 1: 250		Registered: 31/01/2024		DP271451	
(A) - EASEMENT TO DRAIN WATER 2.0 WIDE (B) - EASEMENT TO DRAIN WATER 0.9 WIDE		7 DP 882993		6 DP 882993		5 DP 882993		4 DP 882993		3 DP 800336	
